


Subject to site survey
Falls of finished area must be less than 1 in 50
across the site in all directions and fully compacted

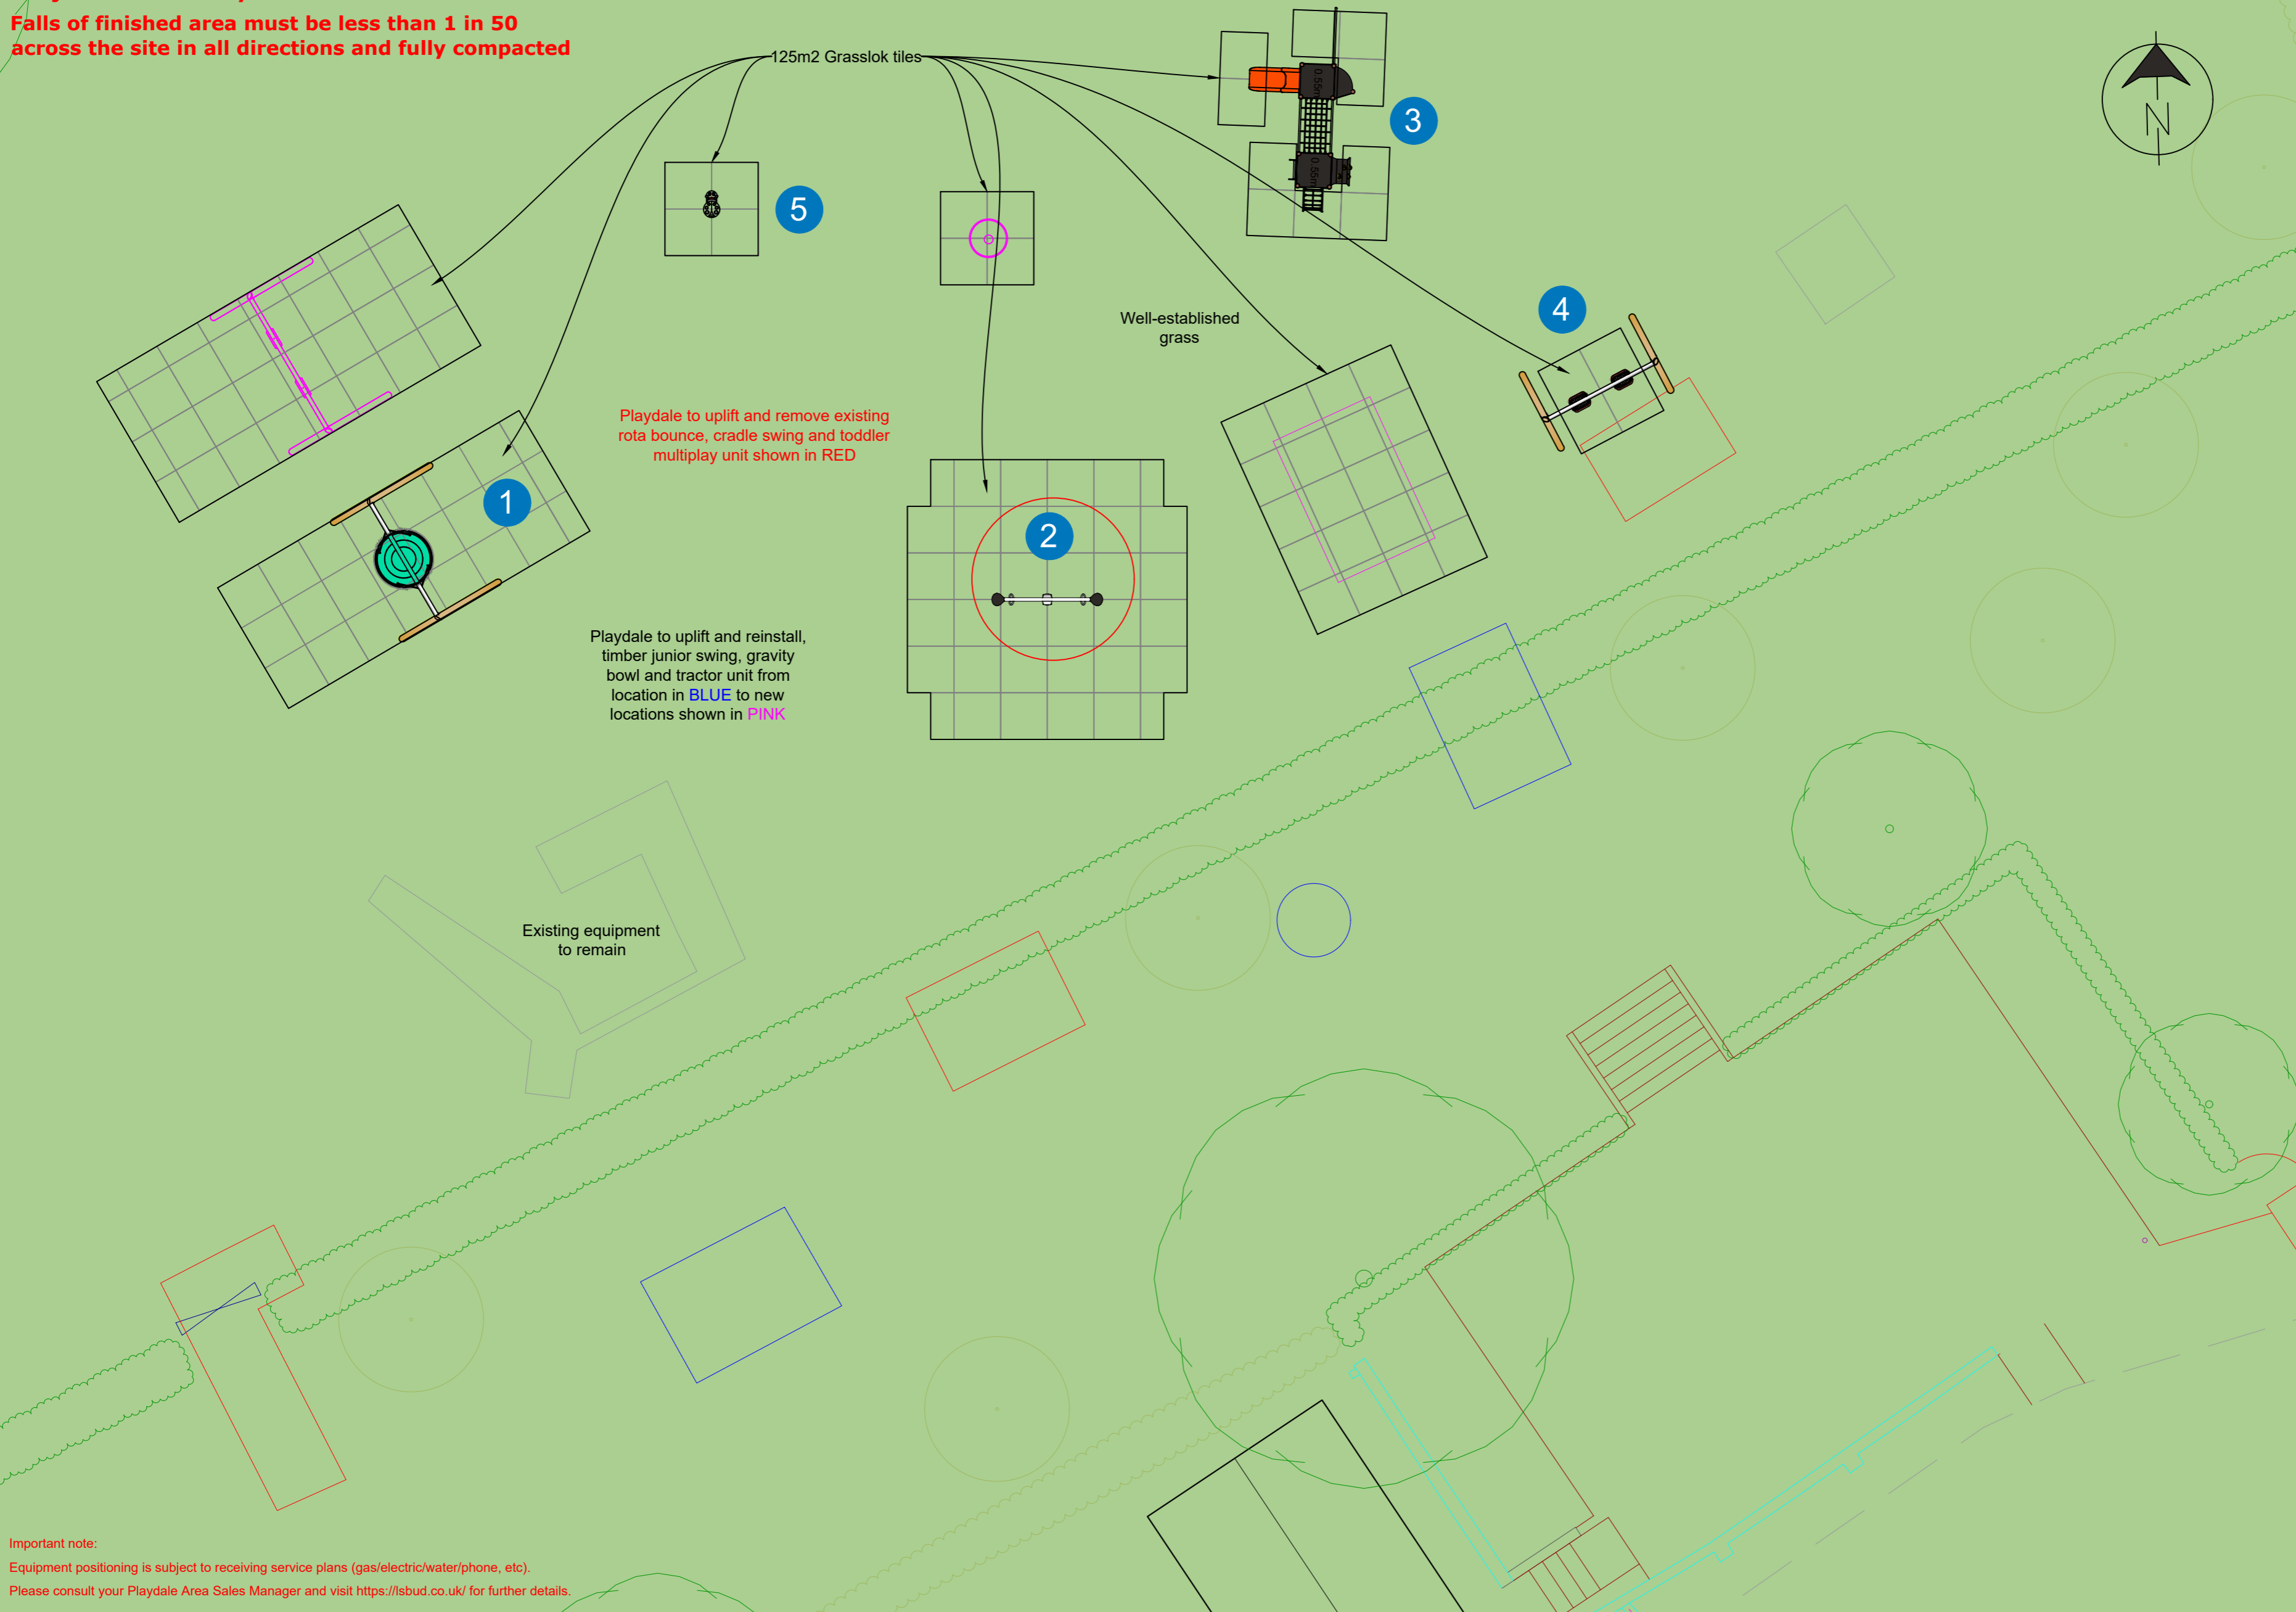

Important note:
 Equipment positioning is subject to receiving service plans (gas/electric/water/phone, etc).
 Please consult your Playdale Area Sales Manager and visit <https://lsbud.co.uk/> for further details.

General Notes & Key

1. Timber Team Swing – SGF*
2. Rota Bounce
3. Brill Plus (Blue/Yellow) Plastic Slide – SGF*
4. Timber Cradle Swing - SGF*

Client Approval

Name	
Signature	
Date	

i Our steel in the ground fixing system offers superior guarantees. Ask your Area Manager for more information.

Proposed Play Area for:
Edington Parish Council - Edington Playing Field
Scheme No: 28859rev1/WIL Date: 15/12/2025 Drawn by: WM

1:100 @ A2



www.playdale.co.uk
 f t y



All plans are to scale unless otherwise stated. Artists impressions are provided as a visual only and may not accurately represent the layout of the finished site. All plans, quotations and correspondence between Playdale and the addressee are to remain strictly confidential between those parties only. Playdale reserve the right to make modification in design and specification.